


腰石積 L=135.00 m

U型側溝 (400x400) L=137.70 m

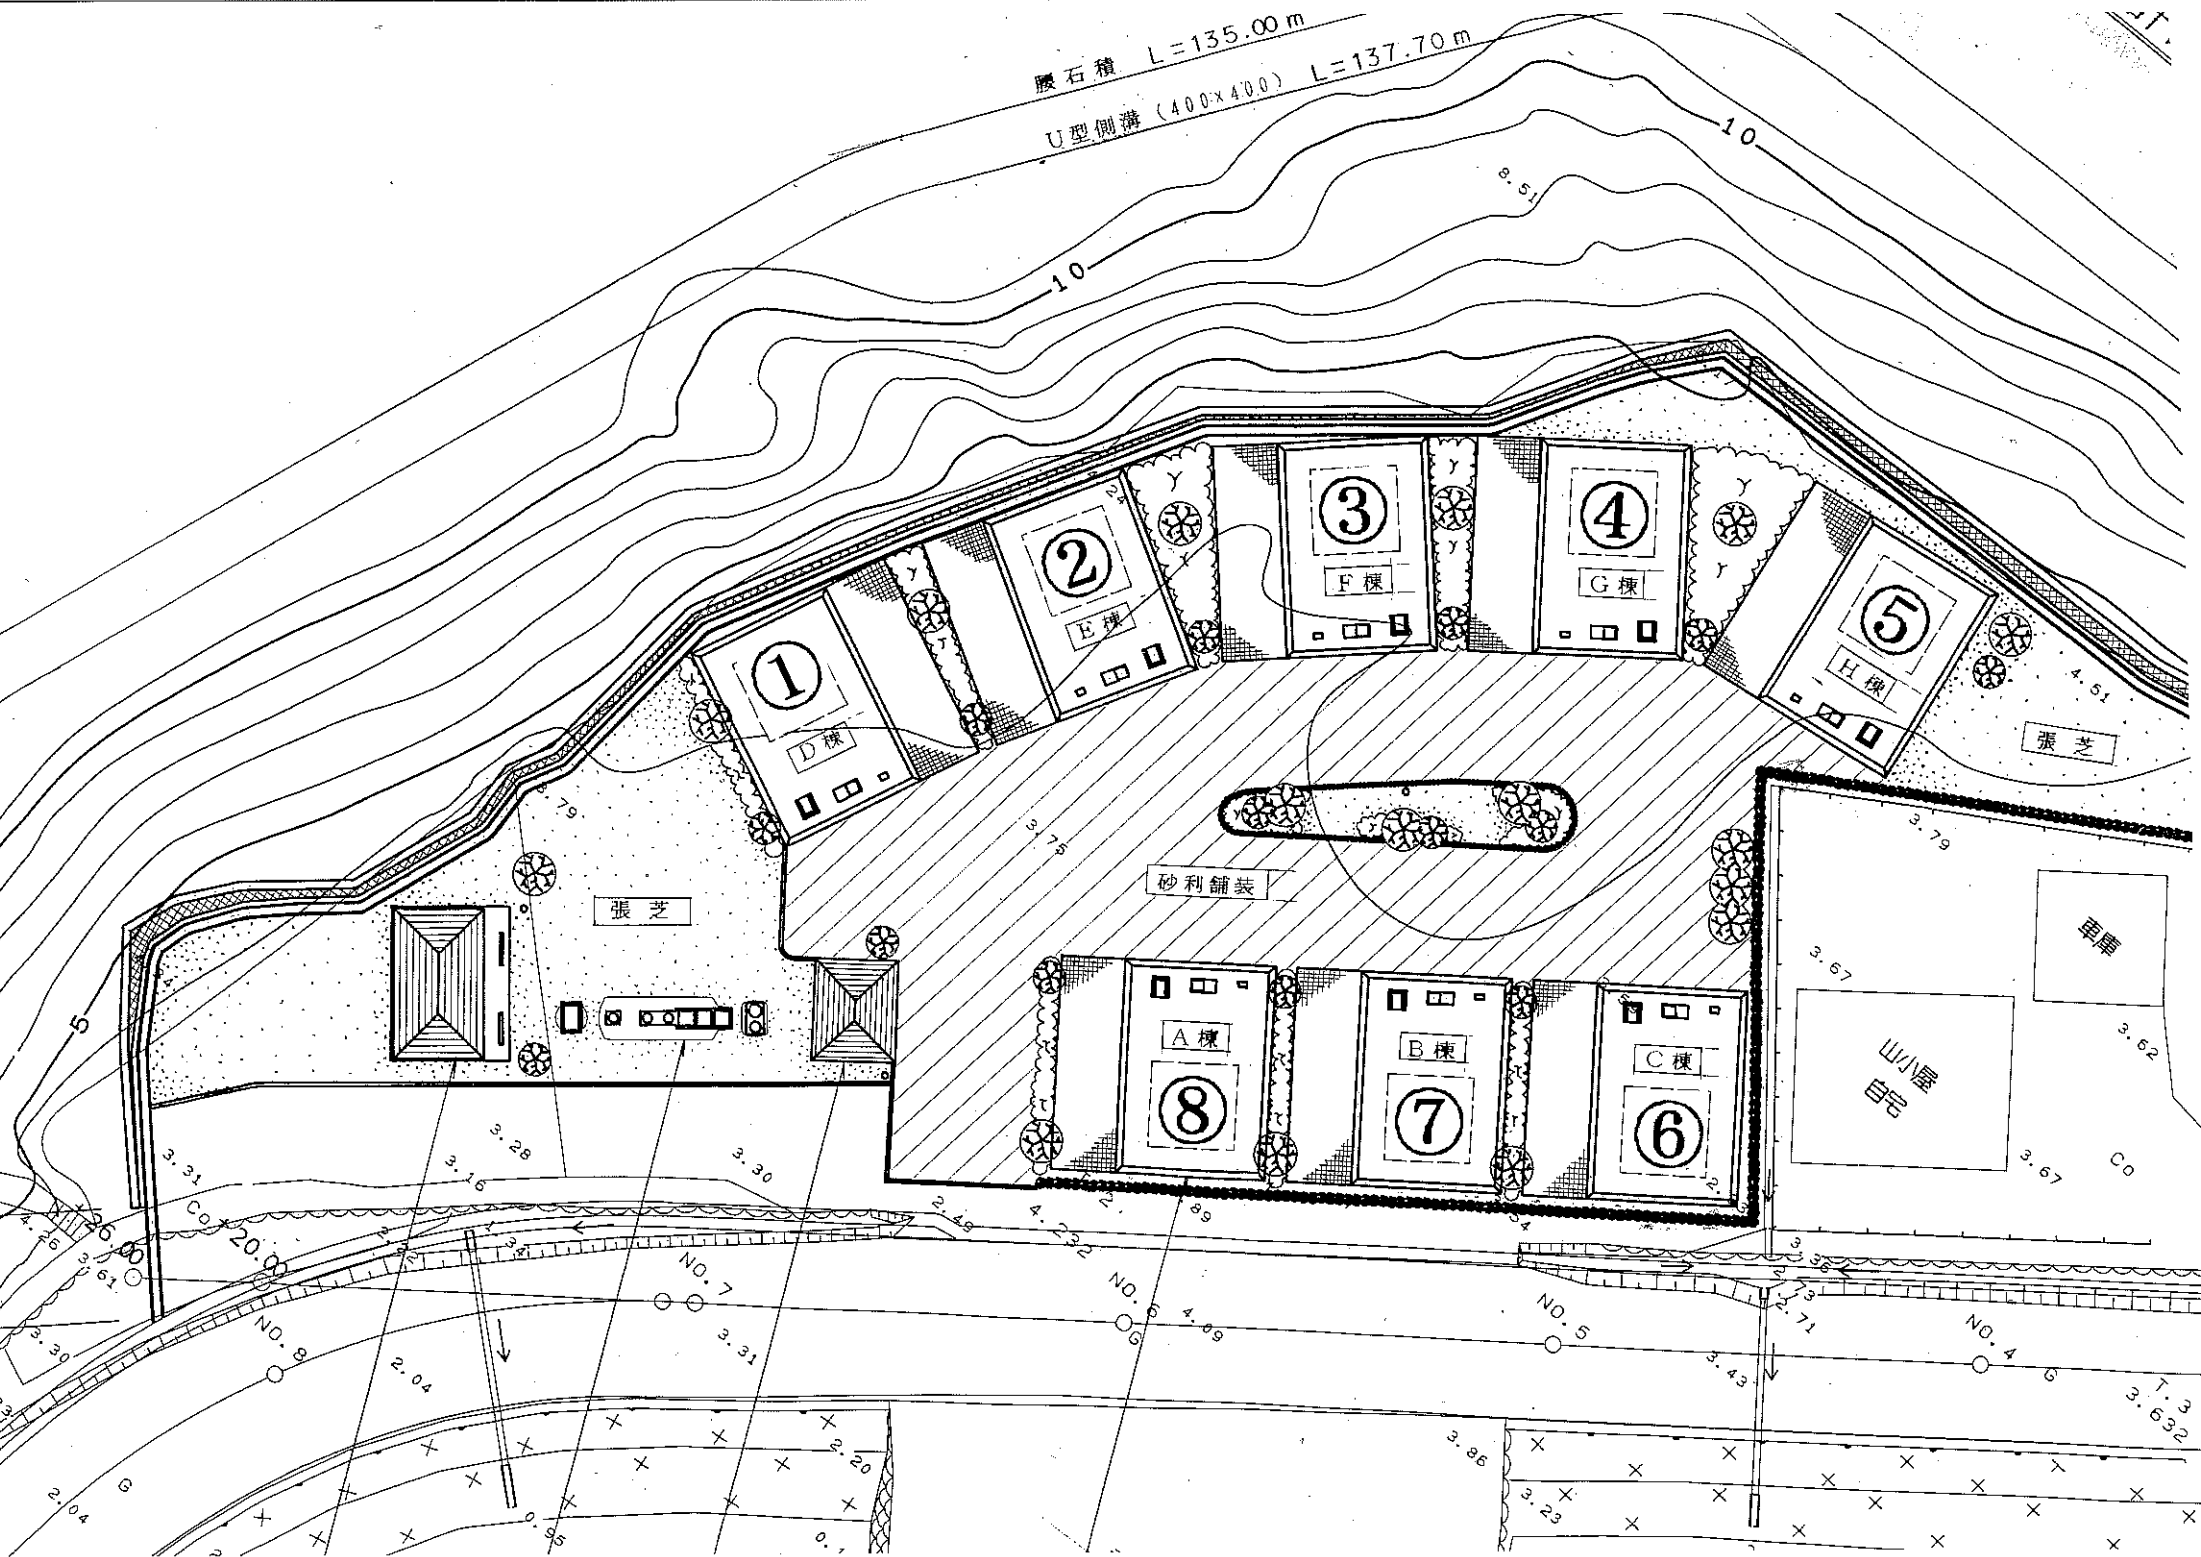

張芝

張芝

砂利舗装

車庫

山小屋

